


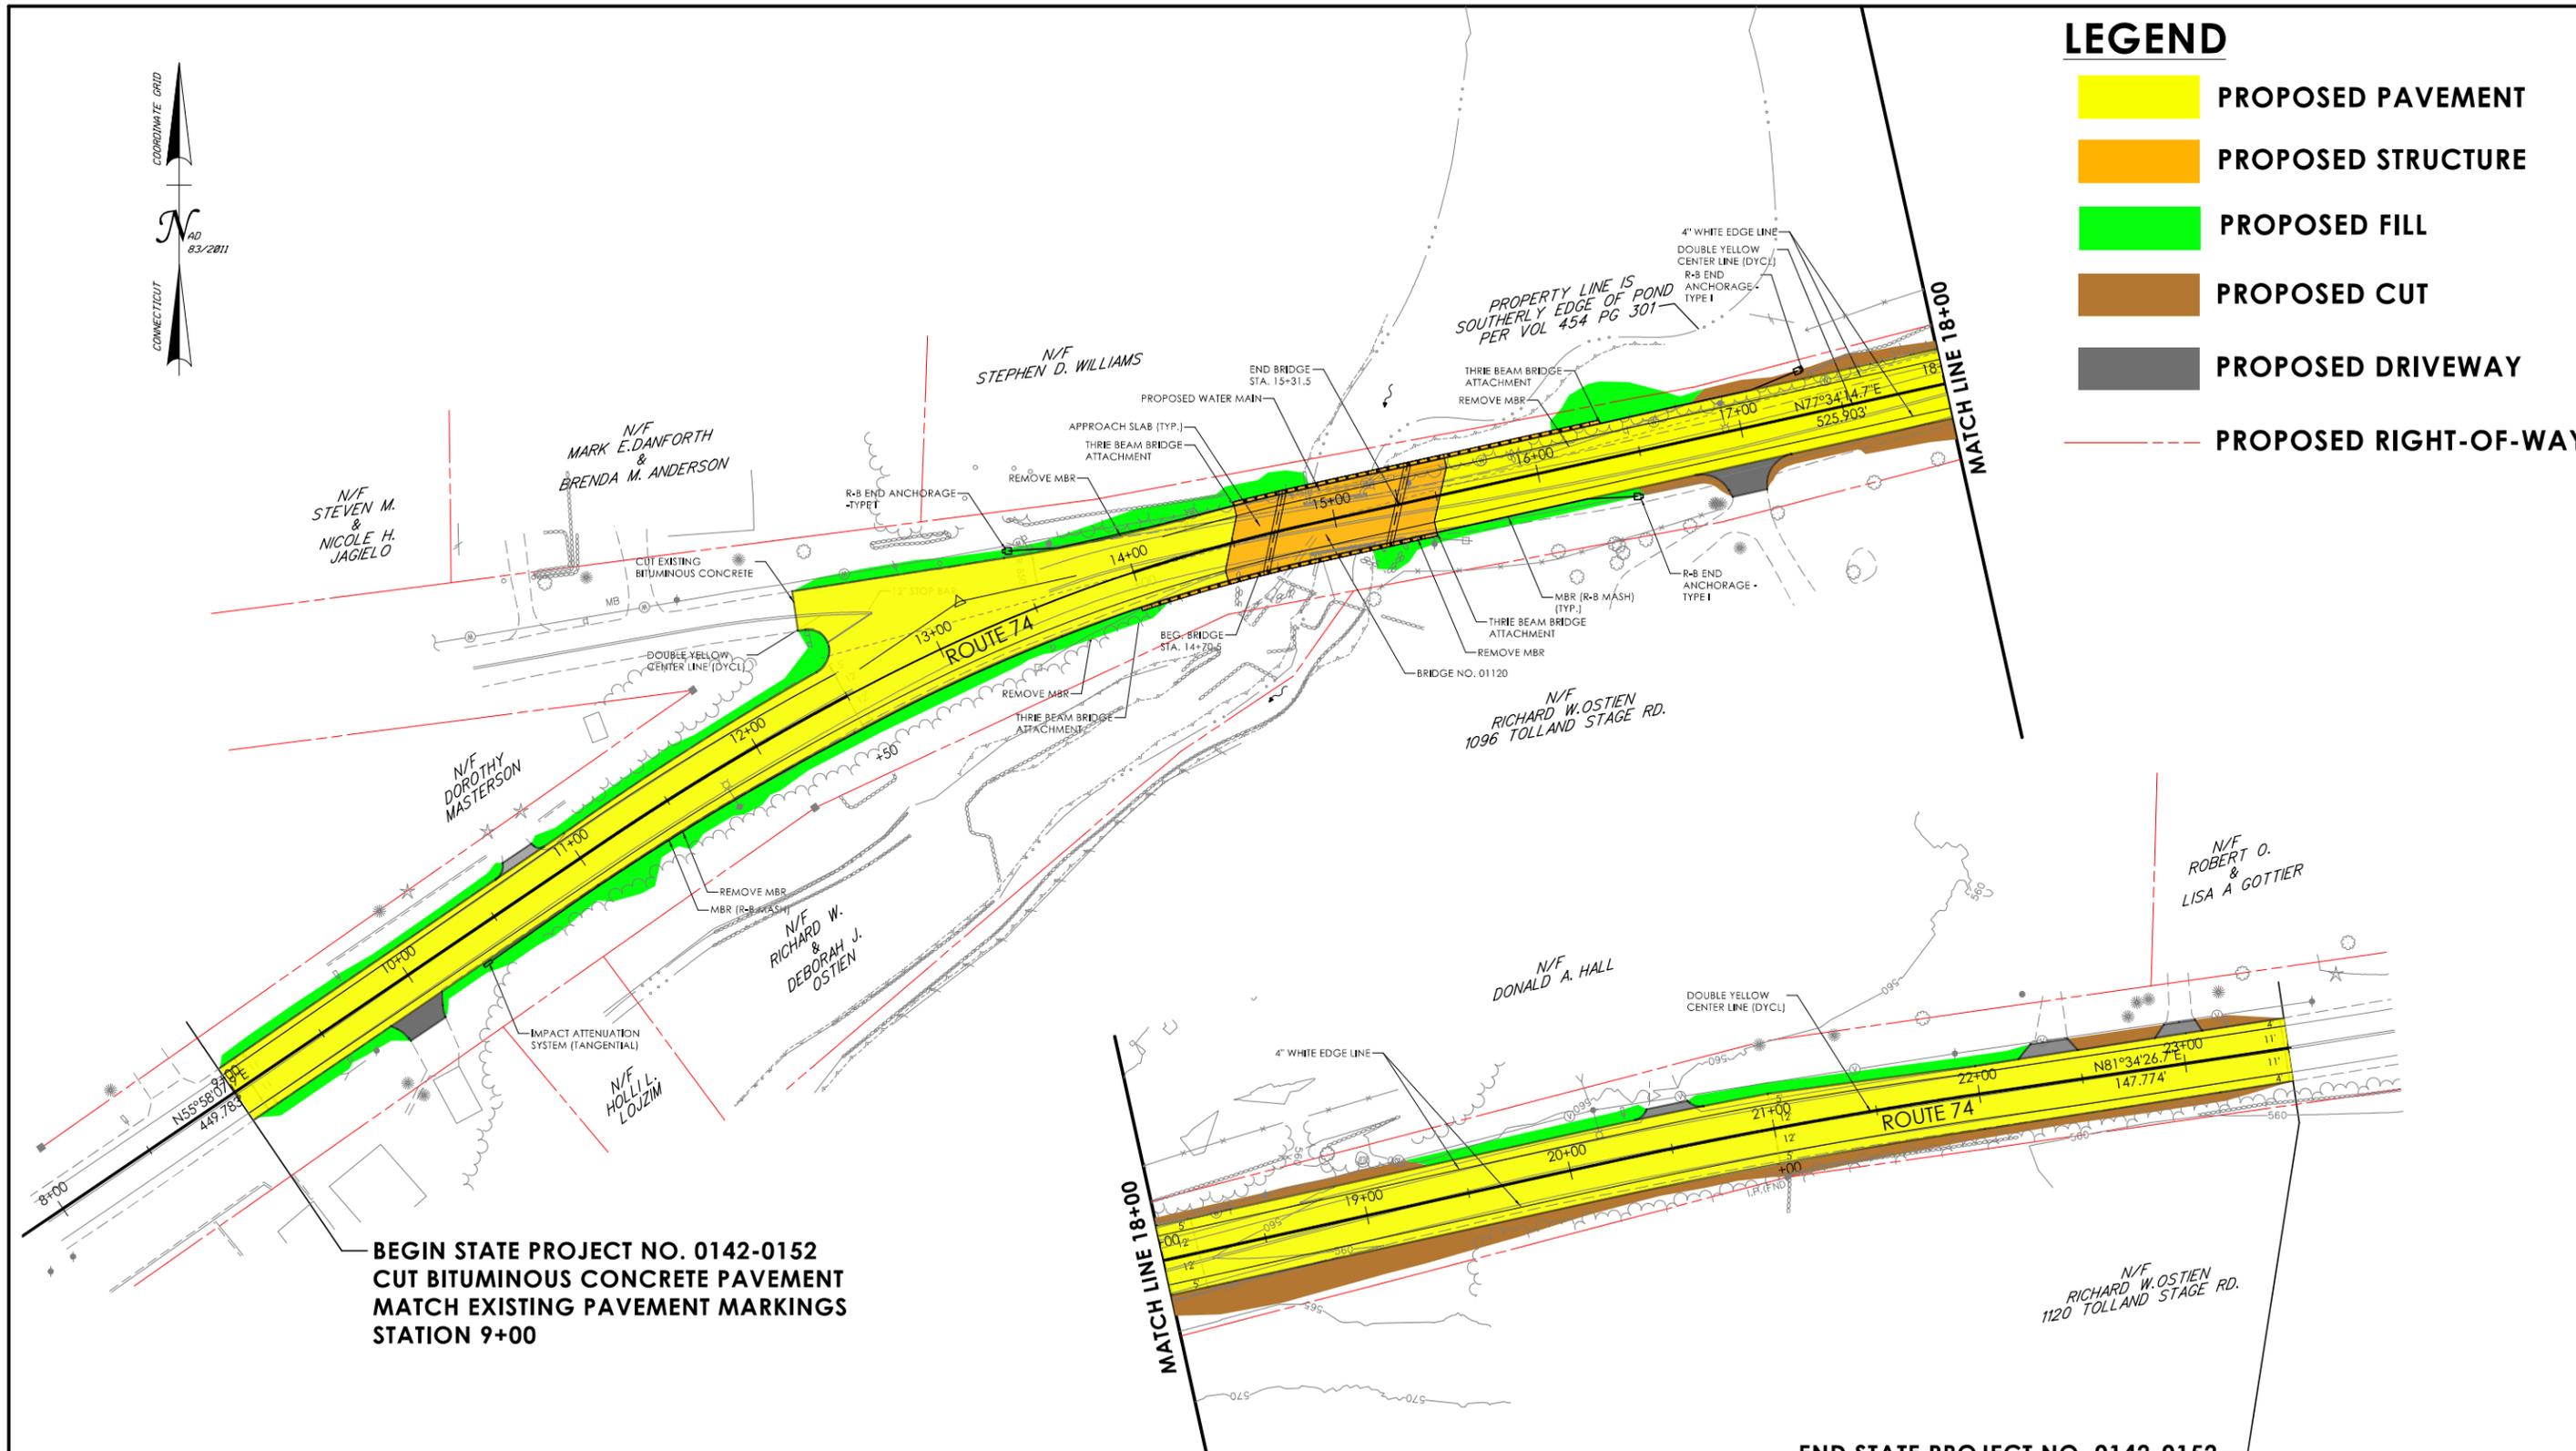

LEGEND

- PROPOSED PAVEMENT
- PROPOSED STRUCTURE
- PROPOSED FILL
- PROPOSED CUT
- PROPOSED DRIVEWAY
- PROPOSED RIGHT-OF-WAY




**BEGIN STATE PROJECT NO. 0142-0152
 CUT BITUMINOUS CONCRETE PAVEMENT
 MATCH EXISTING PAVEMENT MARKINGS
 STATION 9+00**

**END STATE PROJECT NO. 0142-0152
 CUT BITUMINOUS CONCRETE PAVEMENT
 MATCH EXISTING PAVEMENT MARKINGS
 STATION 23+50**

REV.	DATE	REVISION DESCRIPTION


PUBLIC INFORMATION MEETING
 DESIGNER/DRAFTER: J. TYROS CHECKED BY: J. HUND

 

PROJECT NUMBER: 0142-0152
 PROJECT DESCRIPTION: BRIDGE NO. 01120 - ROUTE 74 OVER SKUNGAMAUG RIVER
 TOWN(S): TOLLAND
 DRAWING TITLE: HIGHWAY PLAN

DRAWING NO. HWY-04
 SHEET NO.


LASTED SAVED BY: US17683133 FILE NAME: c:\bms\2\bususer\d0117167\0142-0152_Existing Drainage Plan.dgn
 PLOTTED DATE: 9/28/2021

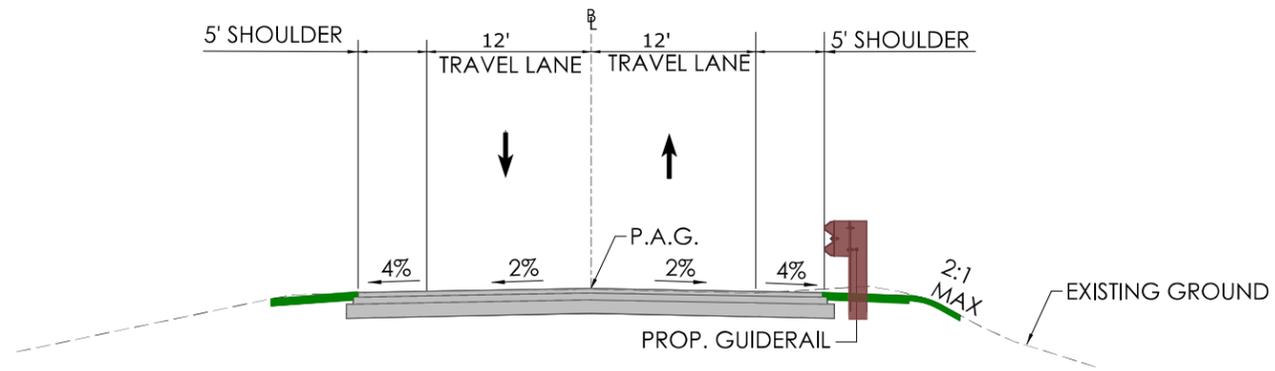


ROUTE 74 TYPICAL SECTION
NOT TO SCALE

LEGEND

- PROPOSED BITUMINOUS PAVEMENT
- PROPOSED GUIDE RAIL
- PROPOSED TOPSOIL AND SEED

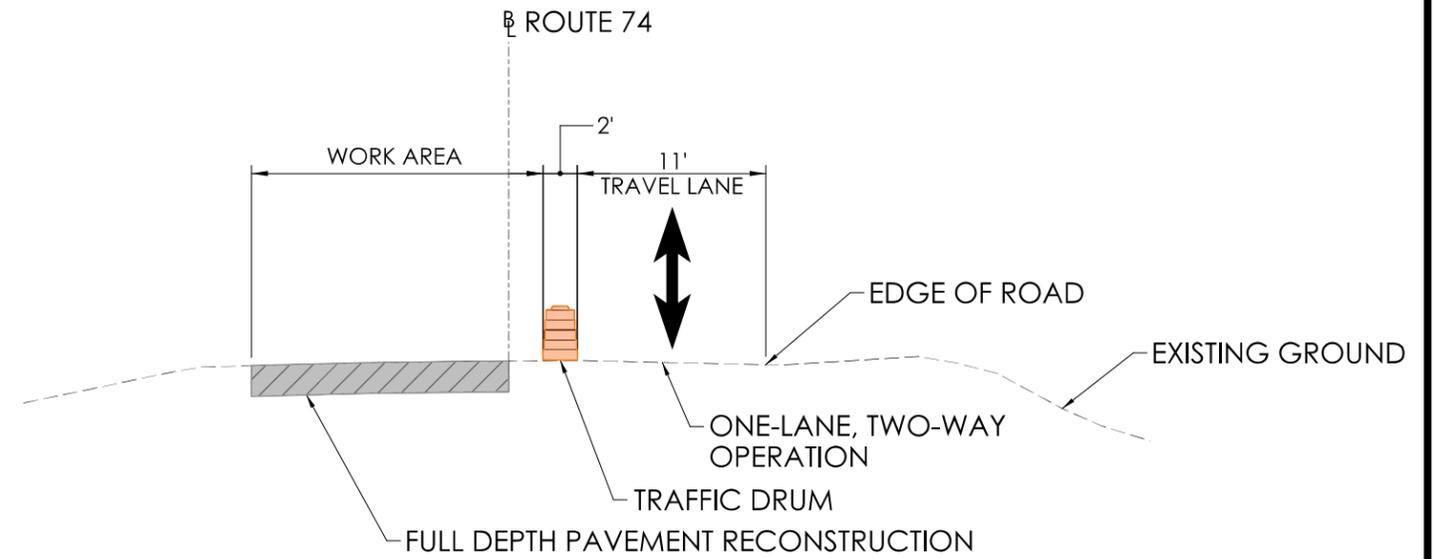

ROUTE 74 - NORTH SIDE RECONSTRUCTION
(LOOKING UP-STATION)
NOT TO SCALE

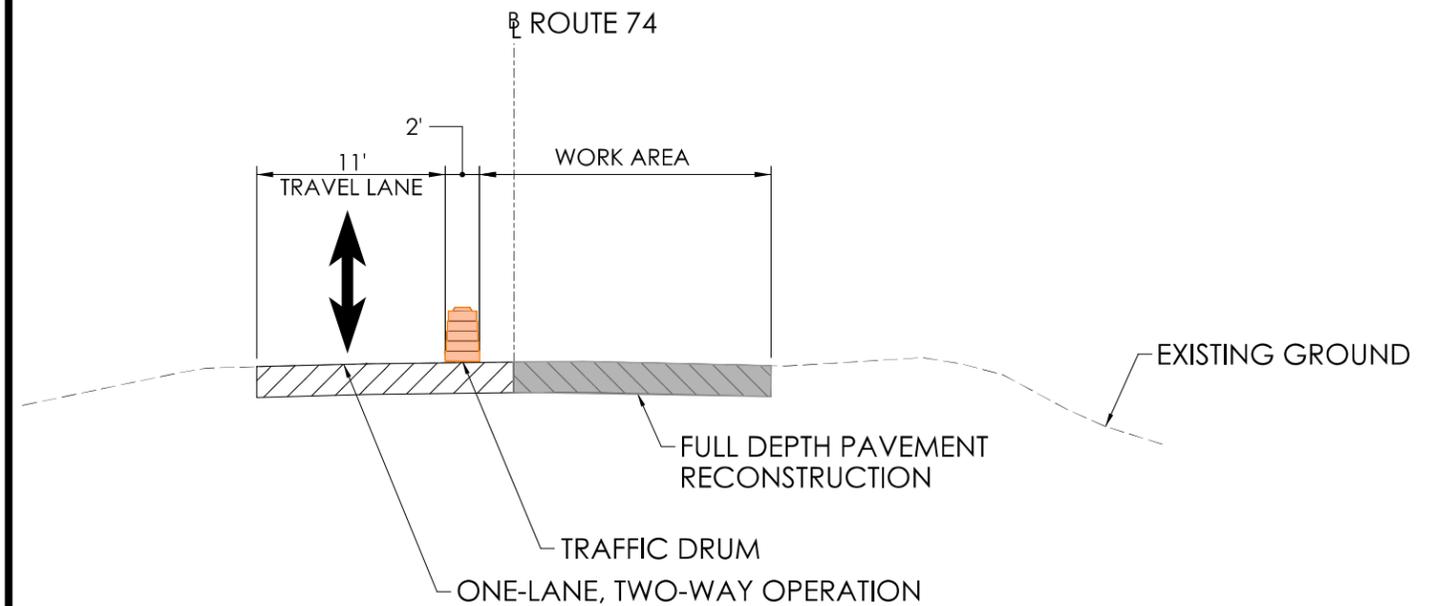

ROUTE 74 - SOUTH SIDE RECONSTRUCTION
(LOOKING UP-STATION)
NOT TO SCALE

APPROACH ROADWAY STAGING

REV.	DATE	REVISION DESCRIPTION

PUBLIC INFORMATION MEETING

DESIGNER/DRAFTER: _____ CHECKED BY: _____

SIGNATURE/BLOCK: _____





PROJECT NUMBER: 0142-0152
 PROJECT DESCRIPTION: BRIDGE NO. 01120 - ROUTE 74 OVER SKUNGAMAUG RIVER
 TOWN(S): TOLLAND
 DRAWING TITLE: TYPICAL SECTIONS

DRAWING NO. HWY-02
 SHEET NO. _____

LEGEND:


- PROPOSED STRUCTURE
- EXISTING STRUCTURE (TO REMAIN)
- PROPOSED PAVEMENT

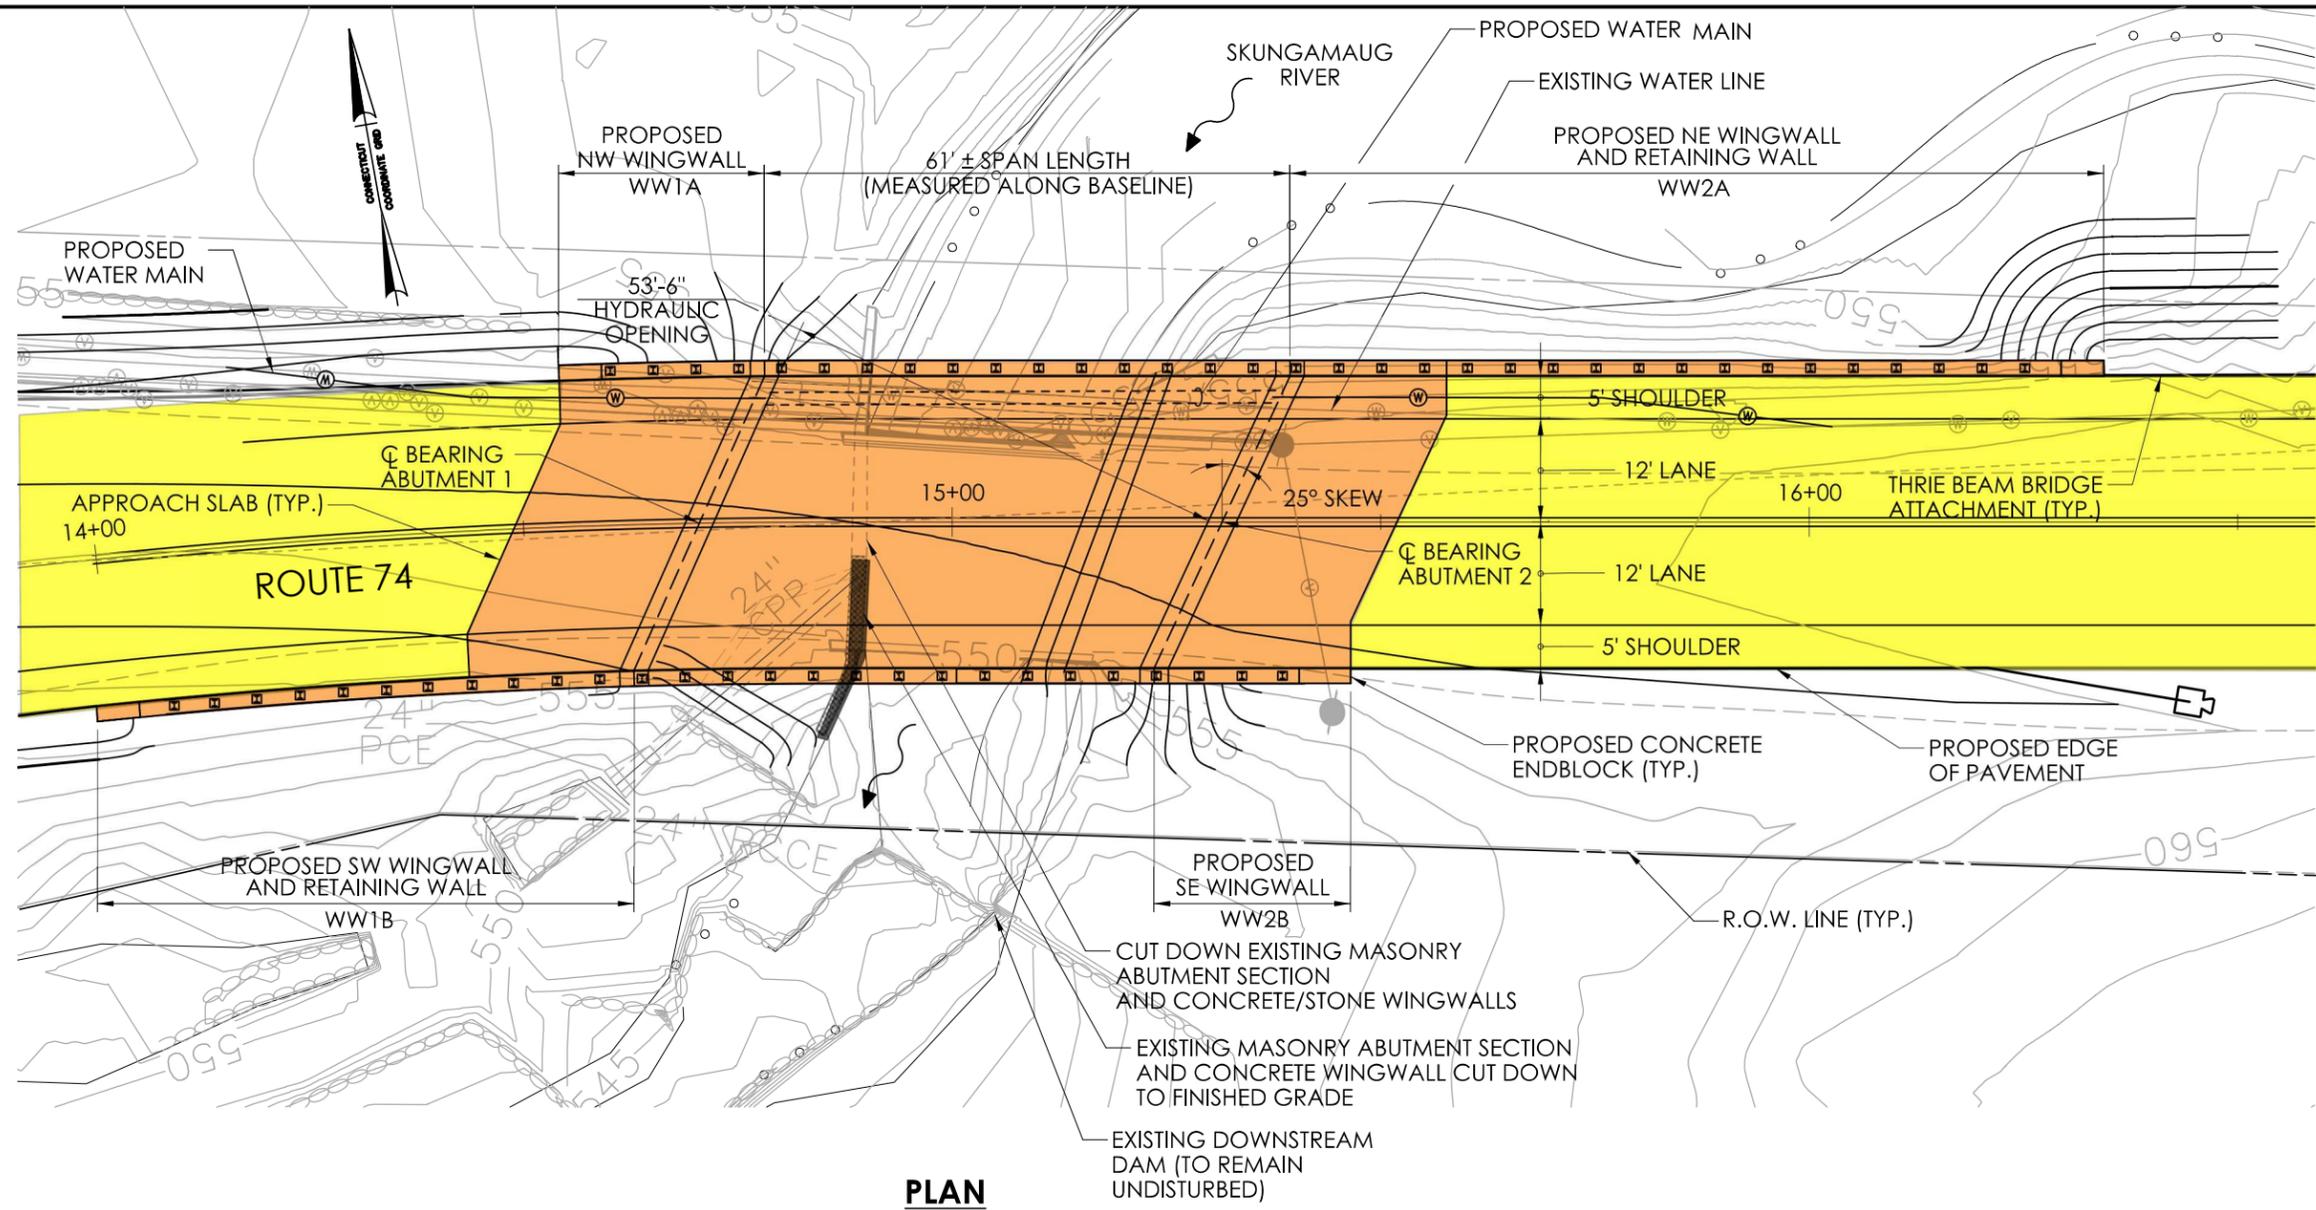

PLAN

LEGEND:

- PROPOSED BRIDGE WALLS, CURB, & END BLOCKS
- PROPOSED PRECAST NEXT BEAMS
- PROPOSED GRADE
- PROPOSED RIVER BANK
- SKUNGAMAUG RIVER CROSS SECTION
- EXISTING STRUCTURE (TO REMAIN)

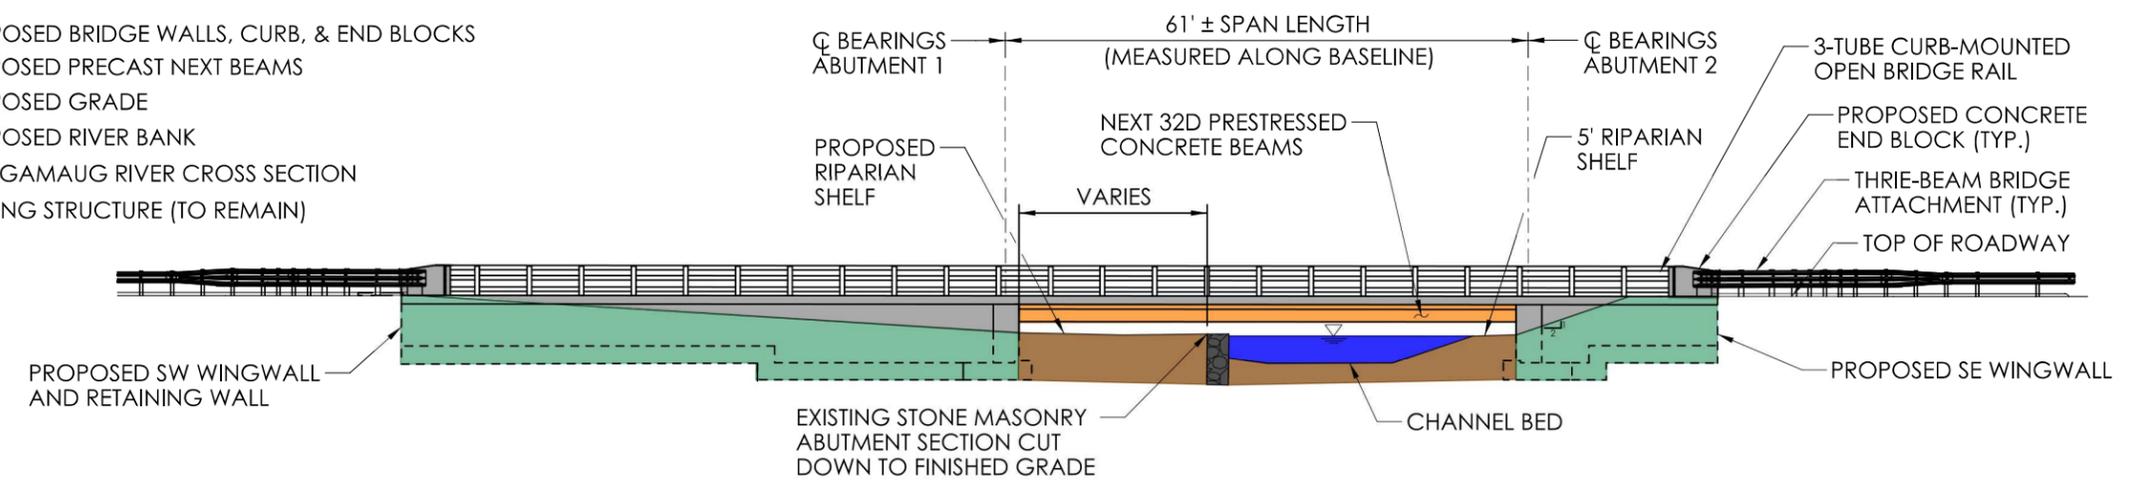


SOUTH ELEVATION

REV.	DATE	REVISION DESCRIPTION

LEGEND:


- EXISTING STRUCTURE
- EXISTING WATER LINE
- EXISTING BITUMINOUS OVERLAY
- EXISTING BRIDGE RAIL

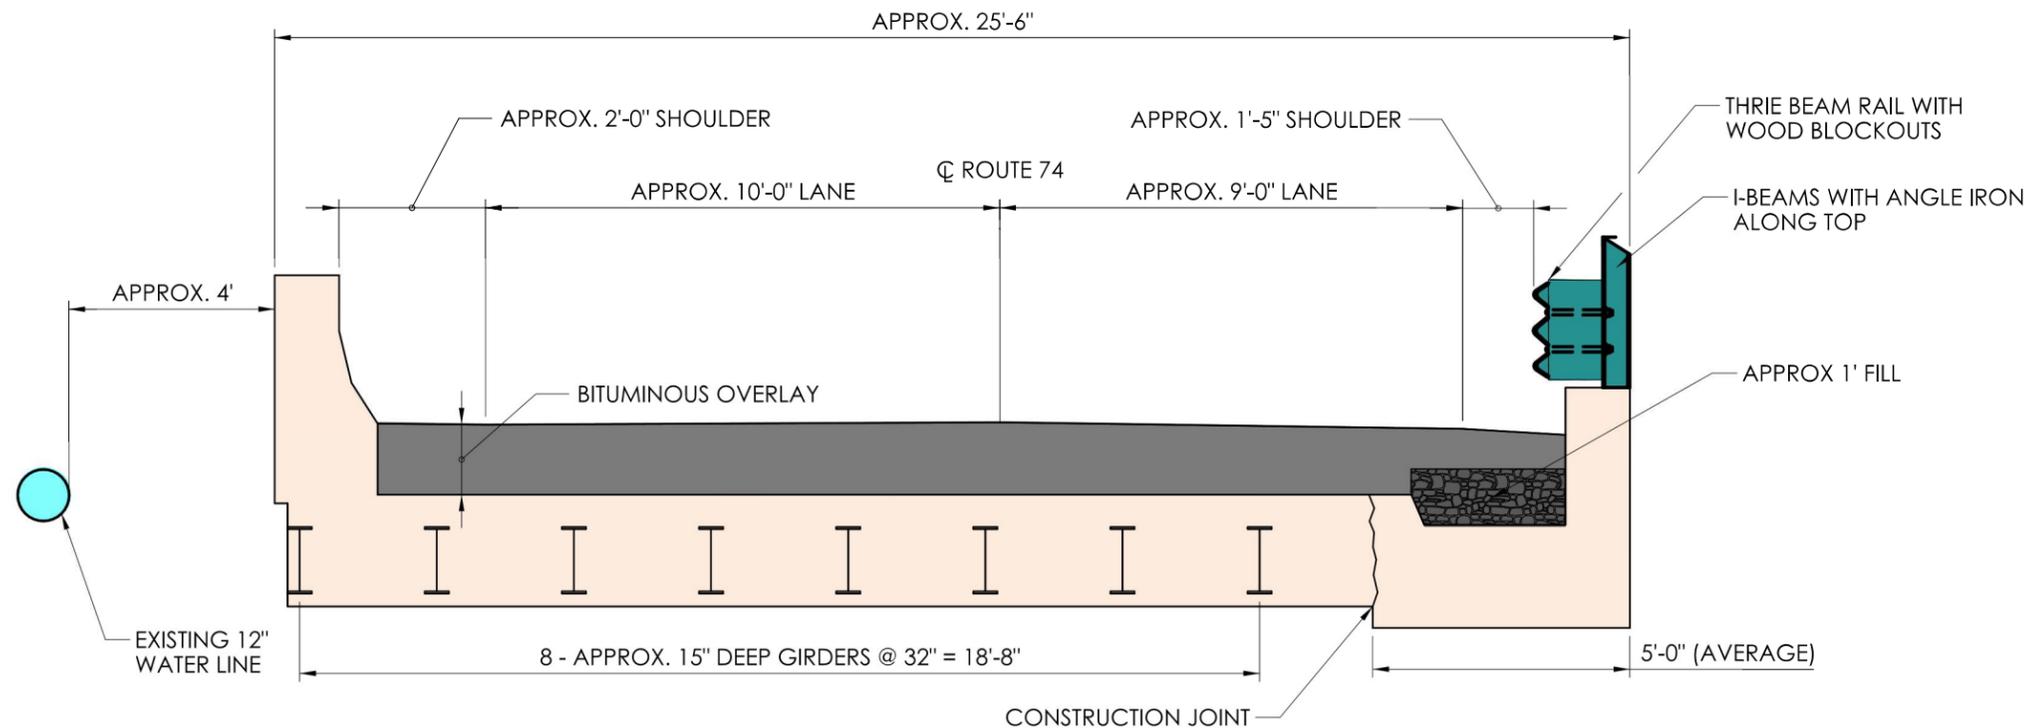

EXISTING CROSS SECTION


LEGEND:

- PROPOSED PRECAST NEXT BEAMS
- RELOCATED WATER LINE
- PROPOSED BITUMINOUS OVERLAY
- PROPOSED BRIDGE RAIL

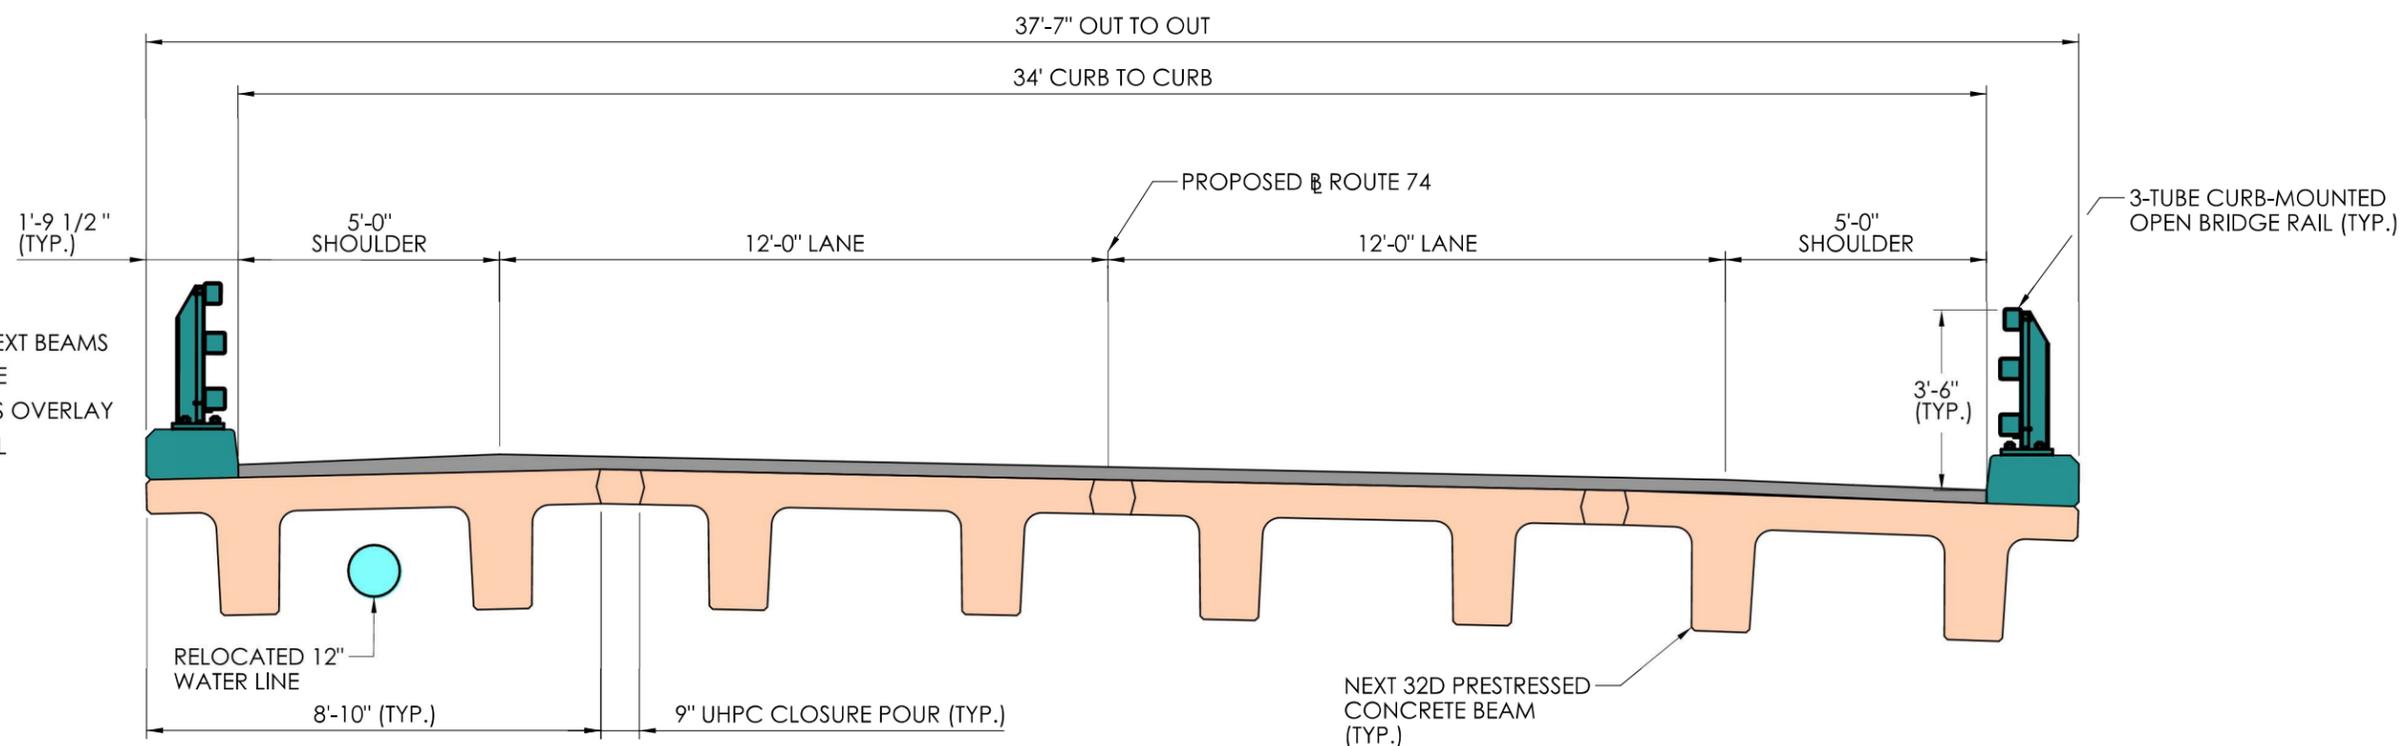

PROPOSED CROSS SECTION

REV.	DATE	REVISION DESCRIPTION

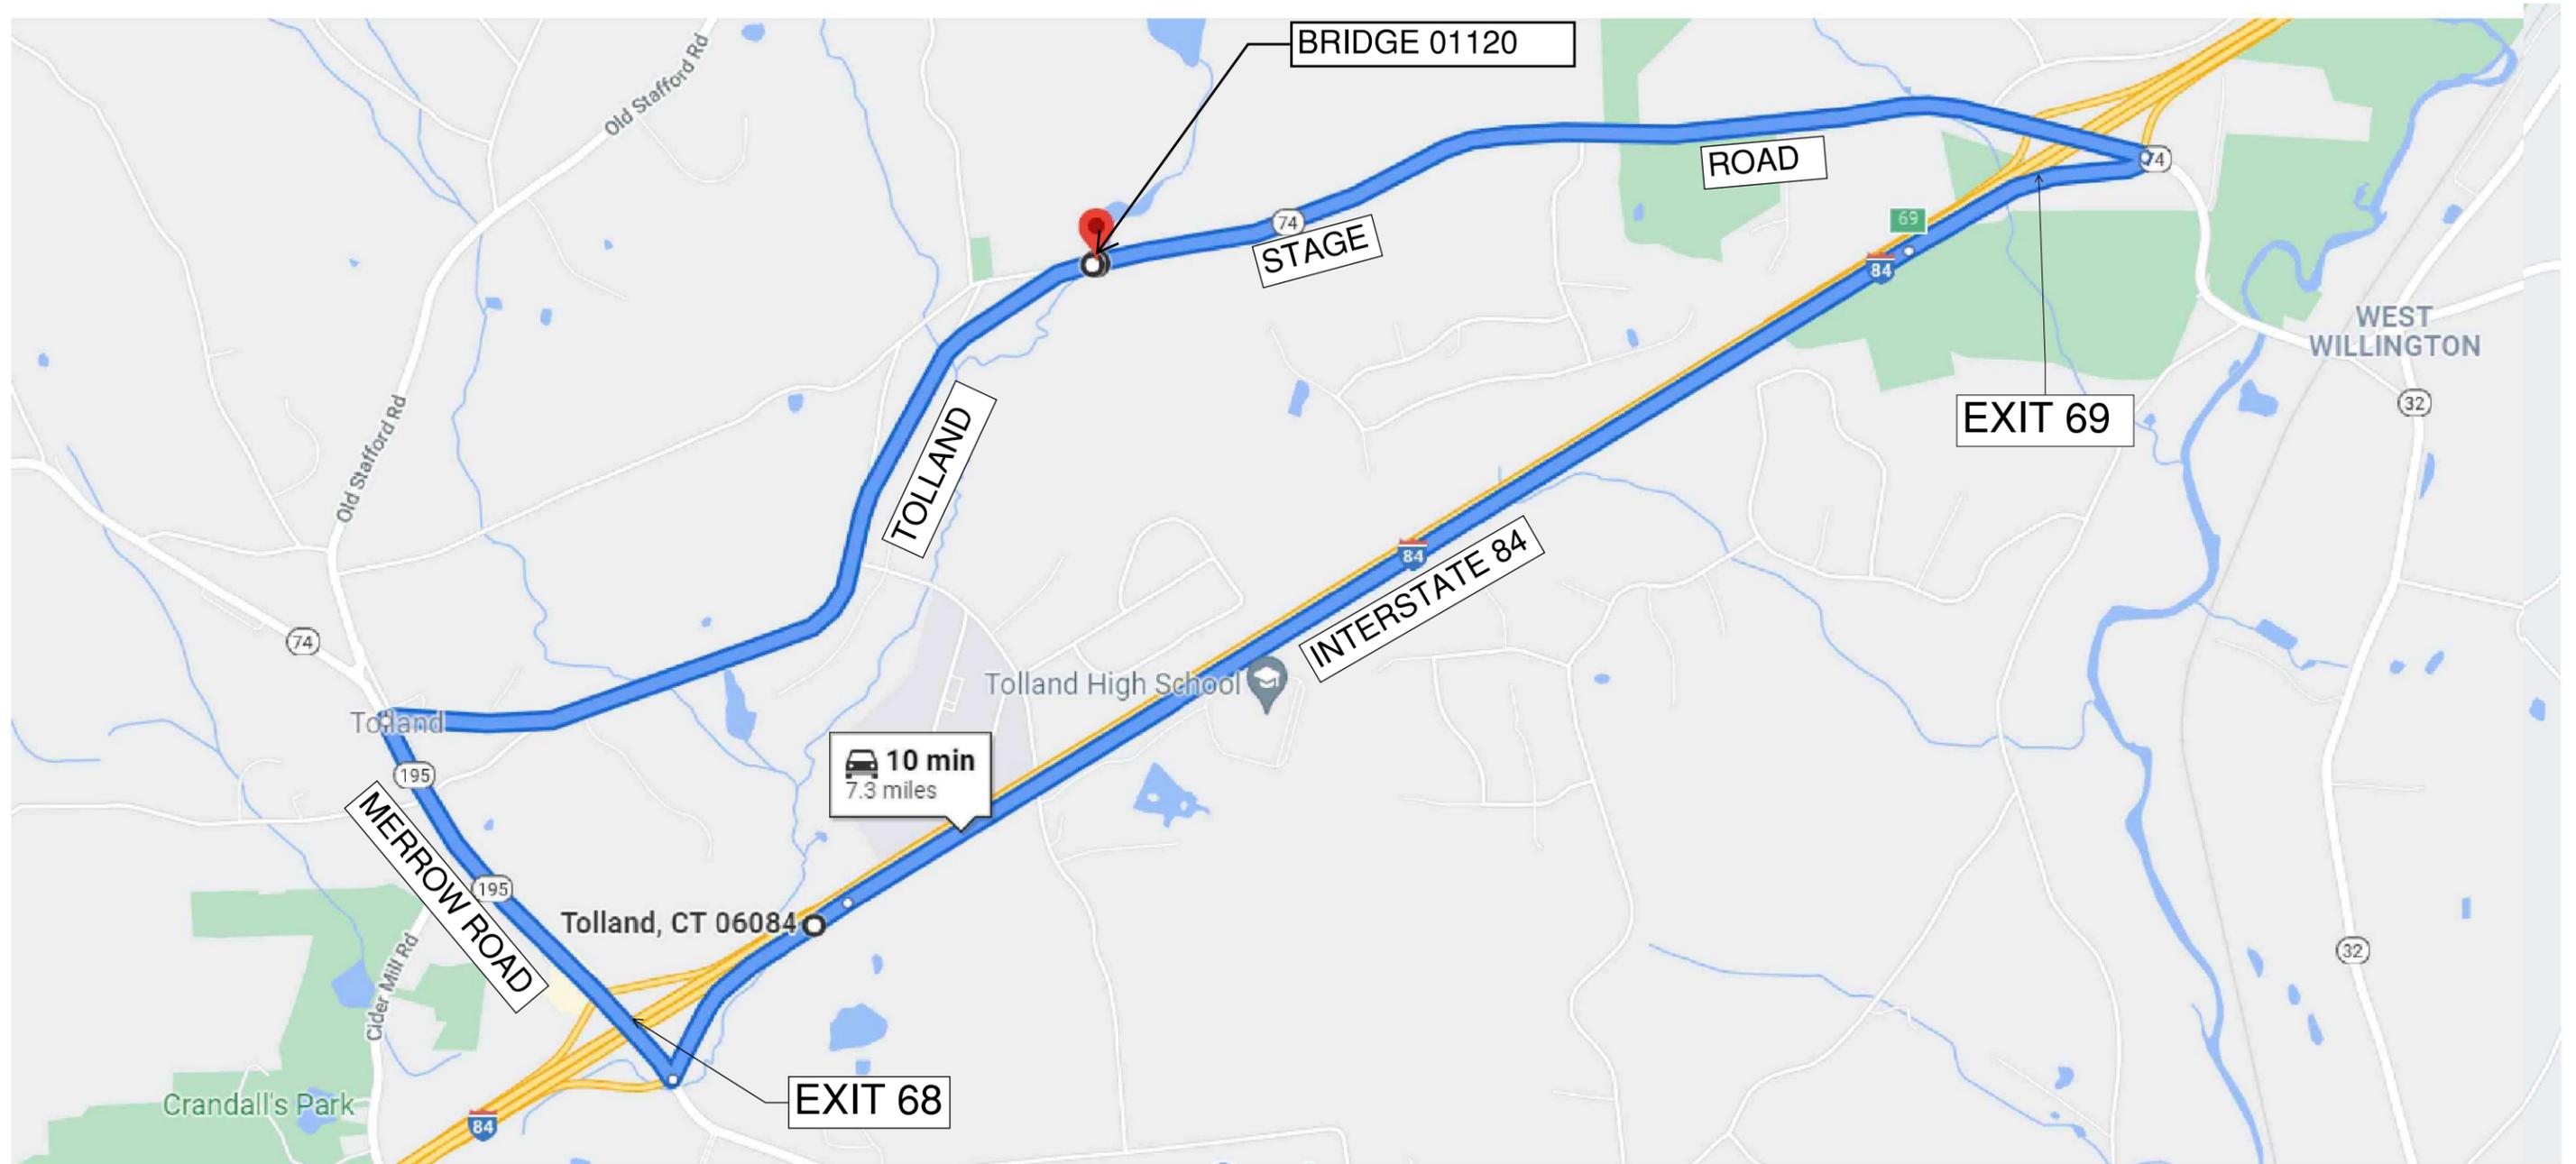

DETOUR FOR BR. 01120 CLOSURE
 NOT TO SCALE

REV.	DATE	REVISION DESCRIPTION

PUBLIC INFORMATION MEETING

SCALE AS NOTED

DESIGNER/DRAFTER: J. TYROS CHECKED BY: J. HUND

SIGNATURE/BLOCK:




PROJECT NUMBER: 0142-0152
 PROJECT DESCRIPTION: BRIDGE NO. 01120 - ROUTE 74 OVER SKUNGAMAUG RIVER
 TOWN(S): TOLLAND
 DRAWING TITLE: DETOUR PLAN

DRAWING NO. TRA-04
 SHEET NO.